



SOFTBALL FIELD
I-25 FOUR ROW DESIGN

Hunter Industries
1940 Diamond Street
San Marcos, California 92078
SpecPro Technical Assistance
1-800-319-4796
www.HunterIndustries.com

WATER REQUIREMENT


WATER REQUIREMENT AT
-FIELD ELEVATION
-WITHIN 30m OF FIELD
-DOWNSTREAM OF
BACKFLOW
IS 274 l/min @ 6.06 Bars

IRRIGATION LEGEND

- PRODUCT DESCRIPTION**
- HUNTER I-25-04-SS-B-XX/I-25-06-SS-B-XX, NOZZLE AS SHOWN
 - HUNTER I-25-04-SS-B-XX/I-25-06-SS-B-XX, NOZZLE AS SHOWN
- NOZZLE PERFORMANCE:**
- #8 @ 5.0 Bars - 37.8 l/min 15.5m RADIUS
 - #15 @ 5.5 Bars - 61.5 l/min 17.7m RADIUS
 - #18 @ 5.5 Bars - 68.5 l/min 19.2m RADIUS
- ⊕ HUNTER ICV/IBV ELECTRIC CONTROL VALVE SIZE AS SHOWN
 - ⊕ HUNTER HQ-44-XX-AW QUICK COUPLER VALVE (OPTIONAL)
 - ⊕ HUNTER IC-1200-M SOLID STATE METAL CABINET CONTROLLER
 - ⊕ HUNTER SOLAR-SYNC-SEN ON SITE WEATHER SENSOR
 - ⊕ WATER METER MINIMUM SIZE @ 274 l/min IS 63mm
 - ⊕ BACKFLOW PREVENTER SIZED TO SYSTEM l/min
 - ▭ MAINLINE PIPE
 - ▭ LATERAL PIPE
 - ▭ SLEEVING
 - ⊗ ISOLATION VALVE LINE SIZED

IRRIGATION NOTES

1. SPRINKLER LOCATIONS ARE TO SCALE
2. PIPE LOCATIONS ARE DIAGRAMMATIC
3. ALL SPRINKLERS TO BE INSTALLED ON 32mm SCH 80 SWING JOINTS
4. ALL COMPONENTS TO BE INSTALLED AS PER MANUFACTURERS RECOMMENDATIONS
5. MAINLINE DEPTH TO BE NO LESS THAN 460mm
6. LATERAL DEPTH TO BE NO LESS THAN 410mm
7. ELECTRIC CONTROL VALVES TO BE COVERED WITH 12" VALVE BOX
8. LOCATE VALVES/QCV'S OUT OF HIGH TRAFFIC AREAS
9. WIRE SPLICE CONNECTIONS TO BE WATERPROOF
10. QCV TO BE LOCATED IN 10" VALVE BOX
11. ALL SLEEVES TO BE 2X PIPE RUN THROUGH THEM
12. INSTALL ALL COMPONENTS AS PER LOCAL, STATE, FEDERAL CODES
13. REFER TO HUNTER INSTALLATION DETAILS
14. REFER TO HUNTER CATALOG FOR PERFORMANCE SPECIFICATIONS
15. ADD HUNTER "FS" FOR DIRTY WATER VALVE
16. ADD HUNTER "AS" FOR PRESSURE REGULATED VALVE

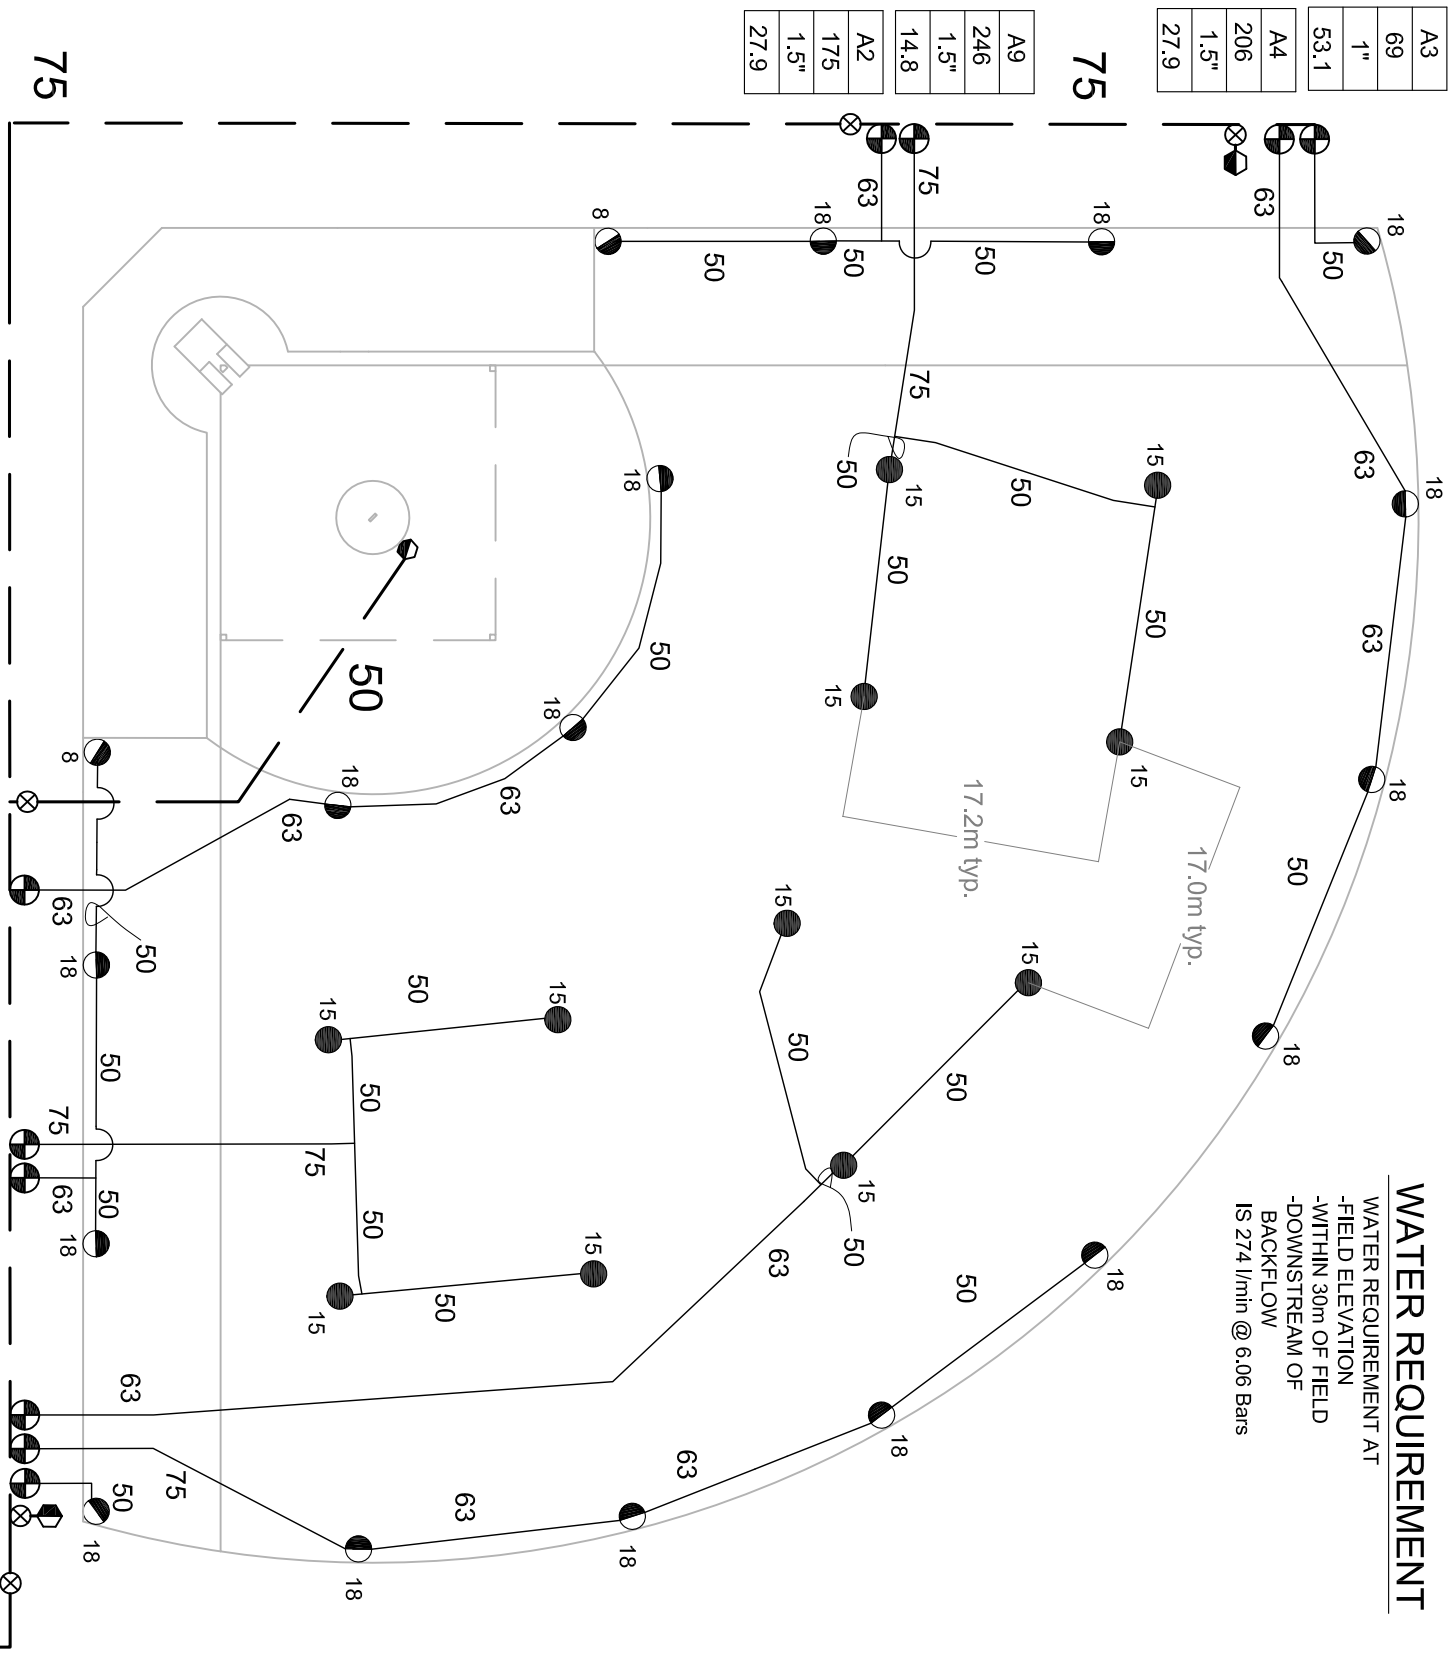

A3	69	1"	53.1
A4	206	1.5"	27.9
A9	246	1.5"	14.8
A2	175	1.5"	27.9
A6	206	1.5"	16.4
A7	246	1.5"	14.4
A1	175	1.5"	27.9
A8	185	1.5"	14.4
A5	274	1.5"	53.1
A3	69	1"	53.1

SYSTEM PERFORMANCE DATA

ZONE	SIZE	FLOW m ³ /hr	PR l/min	DU	SC _{100 WINDOW}
A1	1.5"	10.5	175	27.9	.80
A2	1.5"	10.5	175	27.9	.80
A3	2-1"	8.3	138	53.1	1.3
A4	1.5"	12.3	206	27.9	.80
A5	1.5"	16.4	274	27.9	.80
A6	1.5"	12.3	206	24.3	1.3
A7	1.5"	14.8	246	14.4	.86
A8	1.5"	11.1	185	14.4	.86
A9	1.5"	14.8	246	14.4	.86

VALVE ID GUIDE

A1	273	l/min
1.5"	VALVE SIZE	
19.0	PRECIPITATION RATE	mm/hr

