


LEGEND:

- ① IRRIGATION CONTROLLER (1 CORE) AND PEDESTAL PER PLAN
- ② ELECTRICAL SUPPLY CONDUIT CONNECT TO POWER SOURCE, J-BOX INSIDE CONTROLLER
- ③ GROUND WIRE CONDUIT GROUND PER ASIC GUIDELINES
- ④ IRRIGATION CONTROL WIRE IN CONDUIT SIZE AND TYPE PER LOCAL CODES
- ⑤ PEDESTAL BASE PER PLAN INSURE POSITIVE DRAINAGE AWAY FROM PEDESTAL

NOTE
CONTROLLER SHALL BE HARD-WIRED TO GROUNDED
110 VAC POWER SOURCE

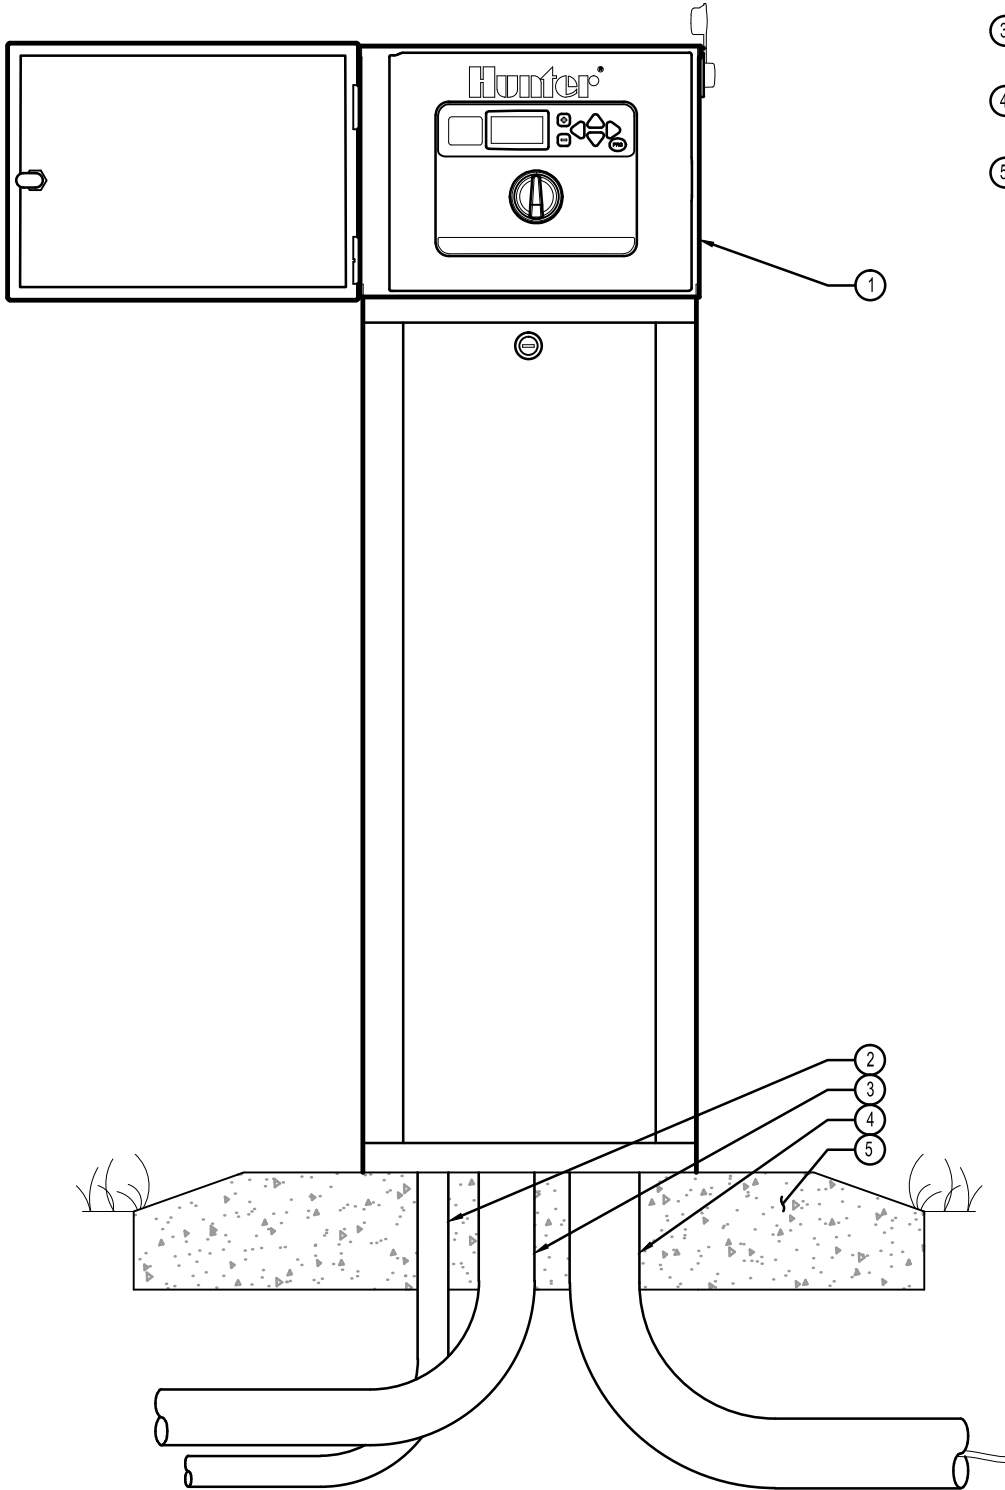

I CORE & PEDESTAL
Hunter C.ICORE.05

NOT TO SCALE