


**LEGEND:**

- ① MLD (MINI LANDSCAPE DRIPLINE) - MLD-05-XX-XXX
- ② 1/2" FPT TO 1/4" BARB ELBOW
- ③ IRRIGATION HOSE FITTING - IHFIT3850
- ④ SHRUB ROOT BALL
- ⑤ PLANTER
- ⑥ IRRIGATION HOSE - IH-250
- ⑦ 1/2" FPT CONNECTION FROM PVC RISER
- ⑧ PVC RISER
- ⑨ CONNECTION FROM LATERAL
- ⑩ LATERAL PIPE AS PER PLAN
- ⑪ HARDSCAPE
- ⑫ MLD ELBOW - QB-ELB
- ⑬ MLD TEE - QB-TEE
- ⑭ MULCH
- ⑮ SHRUB MATURE CANOPY
- ⑯ SHRUB TRUNK
- ⑰ MLD END CAP - GP-025

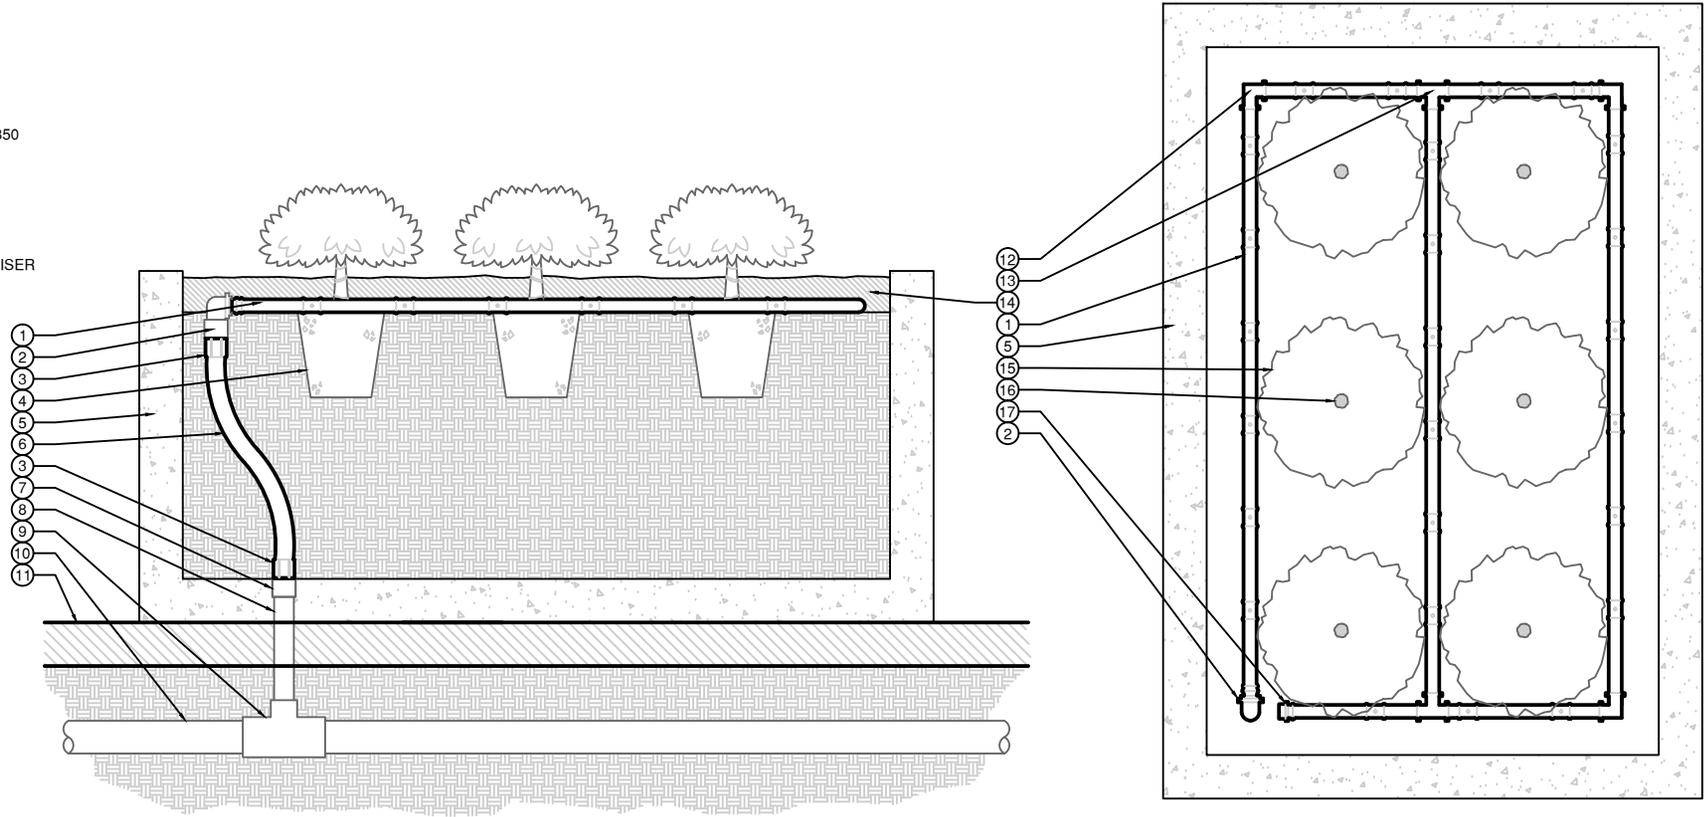

**MINIATURE LANDSCAPE DRIPLINE  
RAISED LARGE PLANTER**



NOT TO SCALE