


LEGEND:

- ① MLD (MINI LANDSCAPE DRIPLINE) - MLD-05-XX-XXX
- ② SHRUB ROOT BALL
- ③ PLANTER
- ④ IRRIGATION HOSE - IH-250
- ⑤ 1/ 2" FPT CONNECTION FROM PVC RISER
- ⑥ PVC RISER
- ⑦ CONNECTION FROM LATERAL
- ⑧ LATERAL PIPE AS PER PLAN
- ⑨ HARDSCAPE
- ⑩ MULCH
- ⑪ MLD END CAP - GP-025
- ⑫ 1/ 2" FPT TO 1/ 4" BARB ELBOW
- ⑬ IRRIGATION HOSE FITTING - IHFIT3850
- ⑭ SHRUB TRUNK
- ⑮ SHRUB MATURE CANOPY

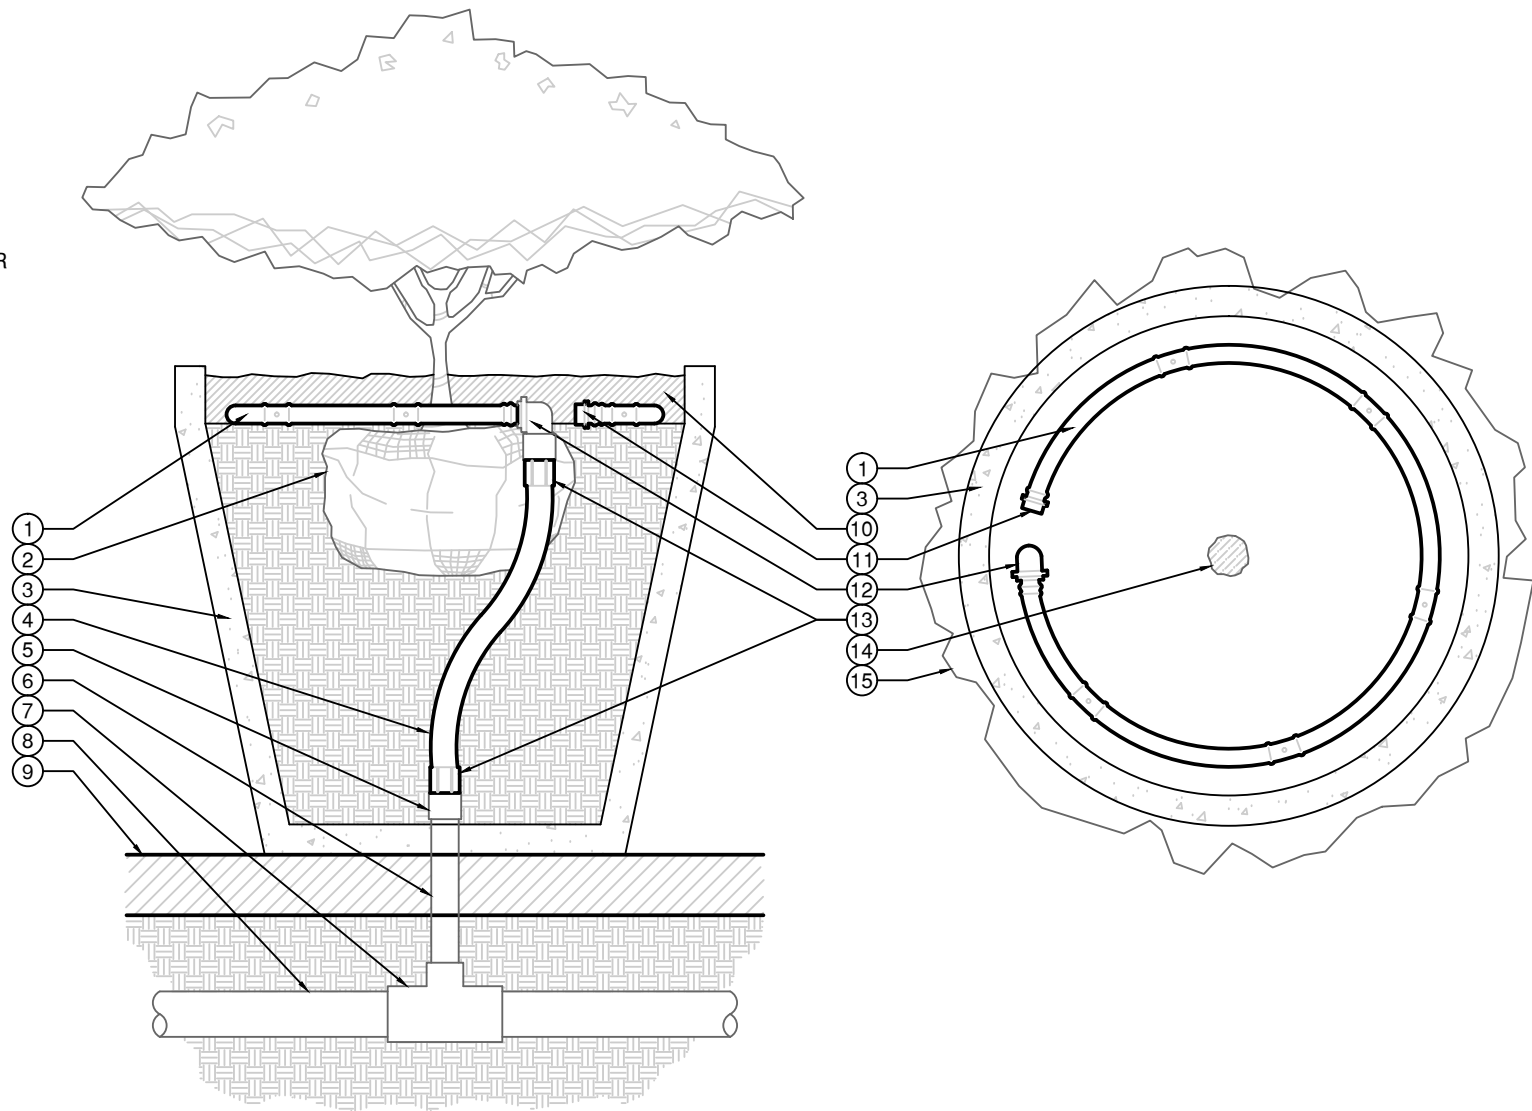

XX MINIATURE LANDSCAPE DRIPLINE
RAISED PLANTER

Hunter HM.MLD.02

NOT TO SCALE